


Inventory as of 07/25/2024

Dimension	Size	Qty	SqFt	Rented	Available
10'x10'	100	190	19,000	67	123
10'x20'	200	21	4,200	21	0
10'x30'	300	6	1,800	6	0
Custom	300	1	300	1	0
10'x40'	400	1	400	1	0
20'x20'	400	10	4,000	10	0
10'x50'	500	2	1,000	2	0
20'x30'	600	3	1,800	3	0
20'x40'	800	2	1,600	2	0
30'x30'	900	1	900	1	0
20'x50'	1,000	1	1,000	1	0
30'x40'	1,200	1	1,200	1	0
20'x80'	1,600	1	1,600	1	0
50'x60'	3,000	1	3,000	1	0
50'x90'	4,500	1	4,500	1	0
50'x100'	5,000	1	5,000	1	0
<b>Totals:</b>		<b>243</b>	<b>51,300</b>	<b>120</b>	<b>123</b>

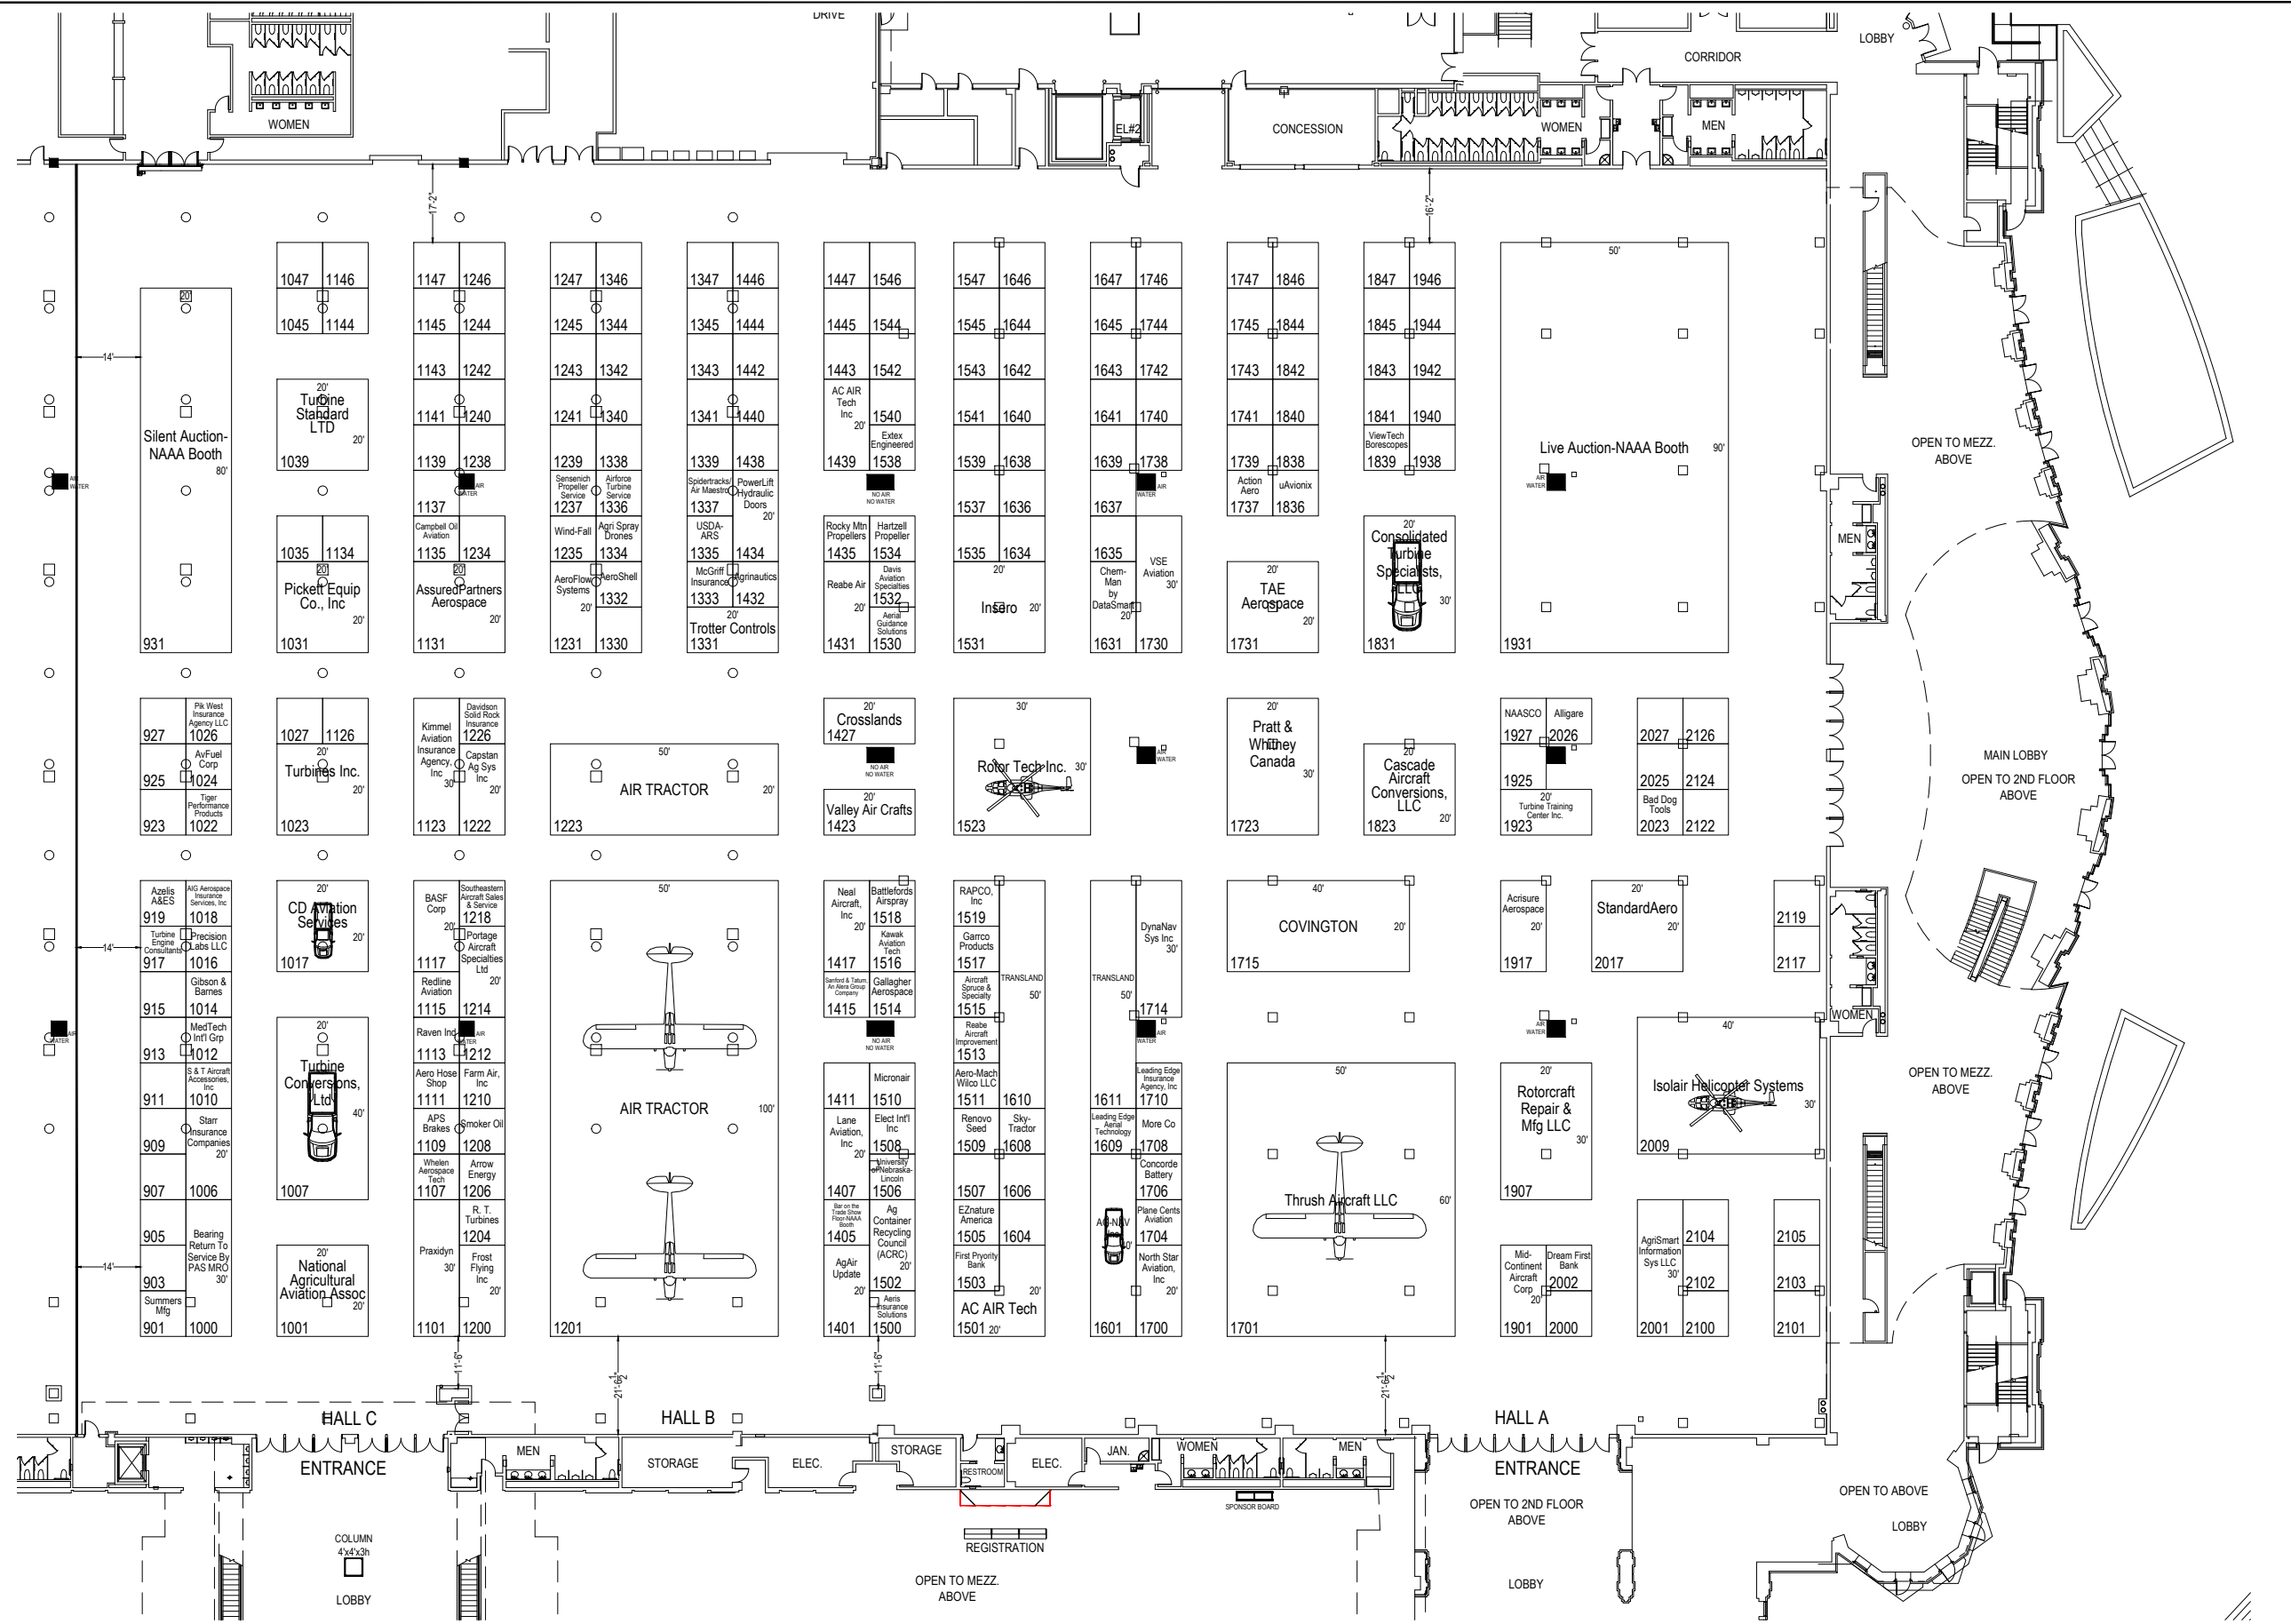

**DISCLAIMER**  
 EVERY EFFORT HAS BEEN MADE TO INSURE THE ACCURACY OF ALL INFORMATION CONTAINED ON THIS FLOOR PLAN. HOWEVER, NO WARRANTIES, EITHER EXPRESSED OR IMPLIED, ARE MADE WITH RESPECT TO THIS FLOOR PLAN. IF THE LOCATION OF BUILDING COLUMNS, UTILITIES, OR OTHER ARCHITECTURAL COMPONENTS OF THE FACILITY IS A CONSIDERATION IN THE CONSTRUCTION OR USAGE OF AN EXHIBIT, IT IS THE SOLE RESPONSIBILITY OF THE EXHIBITOR TO PHYSICALLY INSPECT THE FACILITY TO VERIFY ALL DIMENSIONS AND LOCATIONS. ALL FLOOR PLANS ARE SUBJECT TO FIRE MARSHAL APPROVAL.

**AG Aviation 2024**  
**FORT WORTH CONVENTION CENTER**  
**HOUSTON, TX**  
**NOVEMBER 19-20, 2024**

LOCATION / HALL  
 HALLS ABC

ACCOUNT EXECUTIVE  
 BRITTNY LYONS

DRAWN BY  
 jirez

REVISION DATE  
 July 25, 2024

**T3expo**  
 Save money. Grow your event.

ALL WORK DISPLAYED HERE IS © T3 EXPO. ANY REPRODUCTION OR DISTRIBUTION OF THESE WORKS, EITHER BY PUBLIC OR PRIVATE DISPLAY, PRINTED OR ELECTRONIC FORMATS IS STRICTLY PROHIBITED WITHOUT PRIOR WRITTEN CONSENT.