


Inventory as of 08/05/2024

| Dimension | Size | Qty | SqFt | Rented | Available |
|----------------|-------|------------|---------------|------------|------------|
| 10'x10' | 100 | 183 | 18,300 | 78 | 105 |
| 10'x20' | 200 | 21 | 4,200 | 21 | 0 |
| 10'x30' | 300 | 7 | 2,100 | 7 | 0 |
| 10'x40' | 400 | 2 | 800 | 2 | 0 |
| 20'x20' | 400 | 10 | 4,000 | 10 | 0 |
| 10'x50' | 500 | 2 | 1,000 | 2 | 0 |
| 20'x30' | 600 | 3 | 1,800 | 3 | 0 |
| 20'x40' | 800 | 2 | 1,600 | 2 | 0 |
| 20'x50' | 1,000 | 1 | 1,000 | 1 | 0 |
| 30'x40' | 1,200 | 2 | 2,400 | 2 | 0 |
| 20'x80' | 1,600 | 1 | 1,600 | 1 | 0 |
| 50'x60' | 3,000 | 1 | 3,000 | 1 | 0 |
| 50'x90' | 4,500 | 1 | 4,500 | 1 | 0 |
| 50'x100' | 5,000 | 1 | 5,000 | 1 | 0 |
| Totals: | | 237 | 51,300 | 132 | 105 |

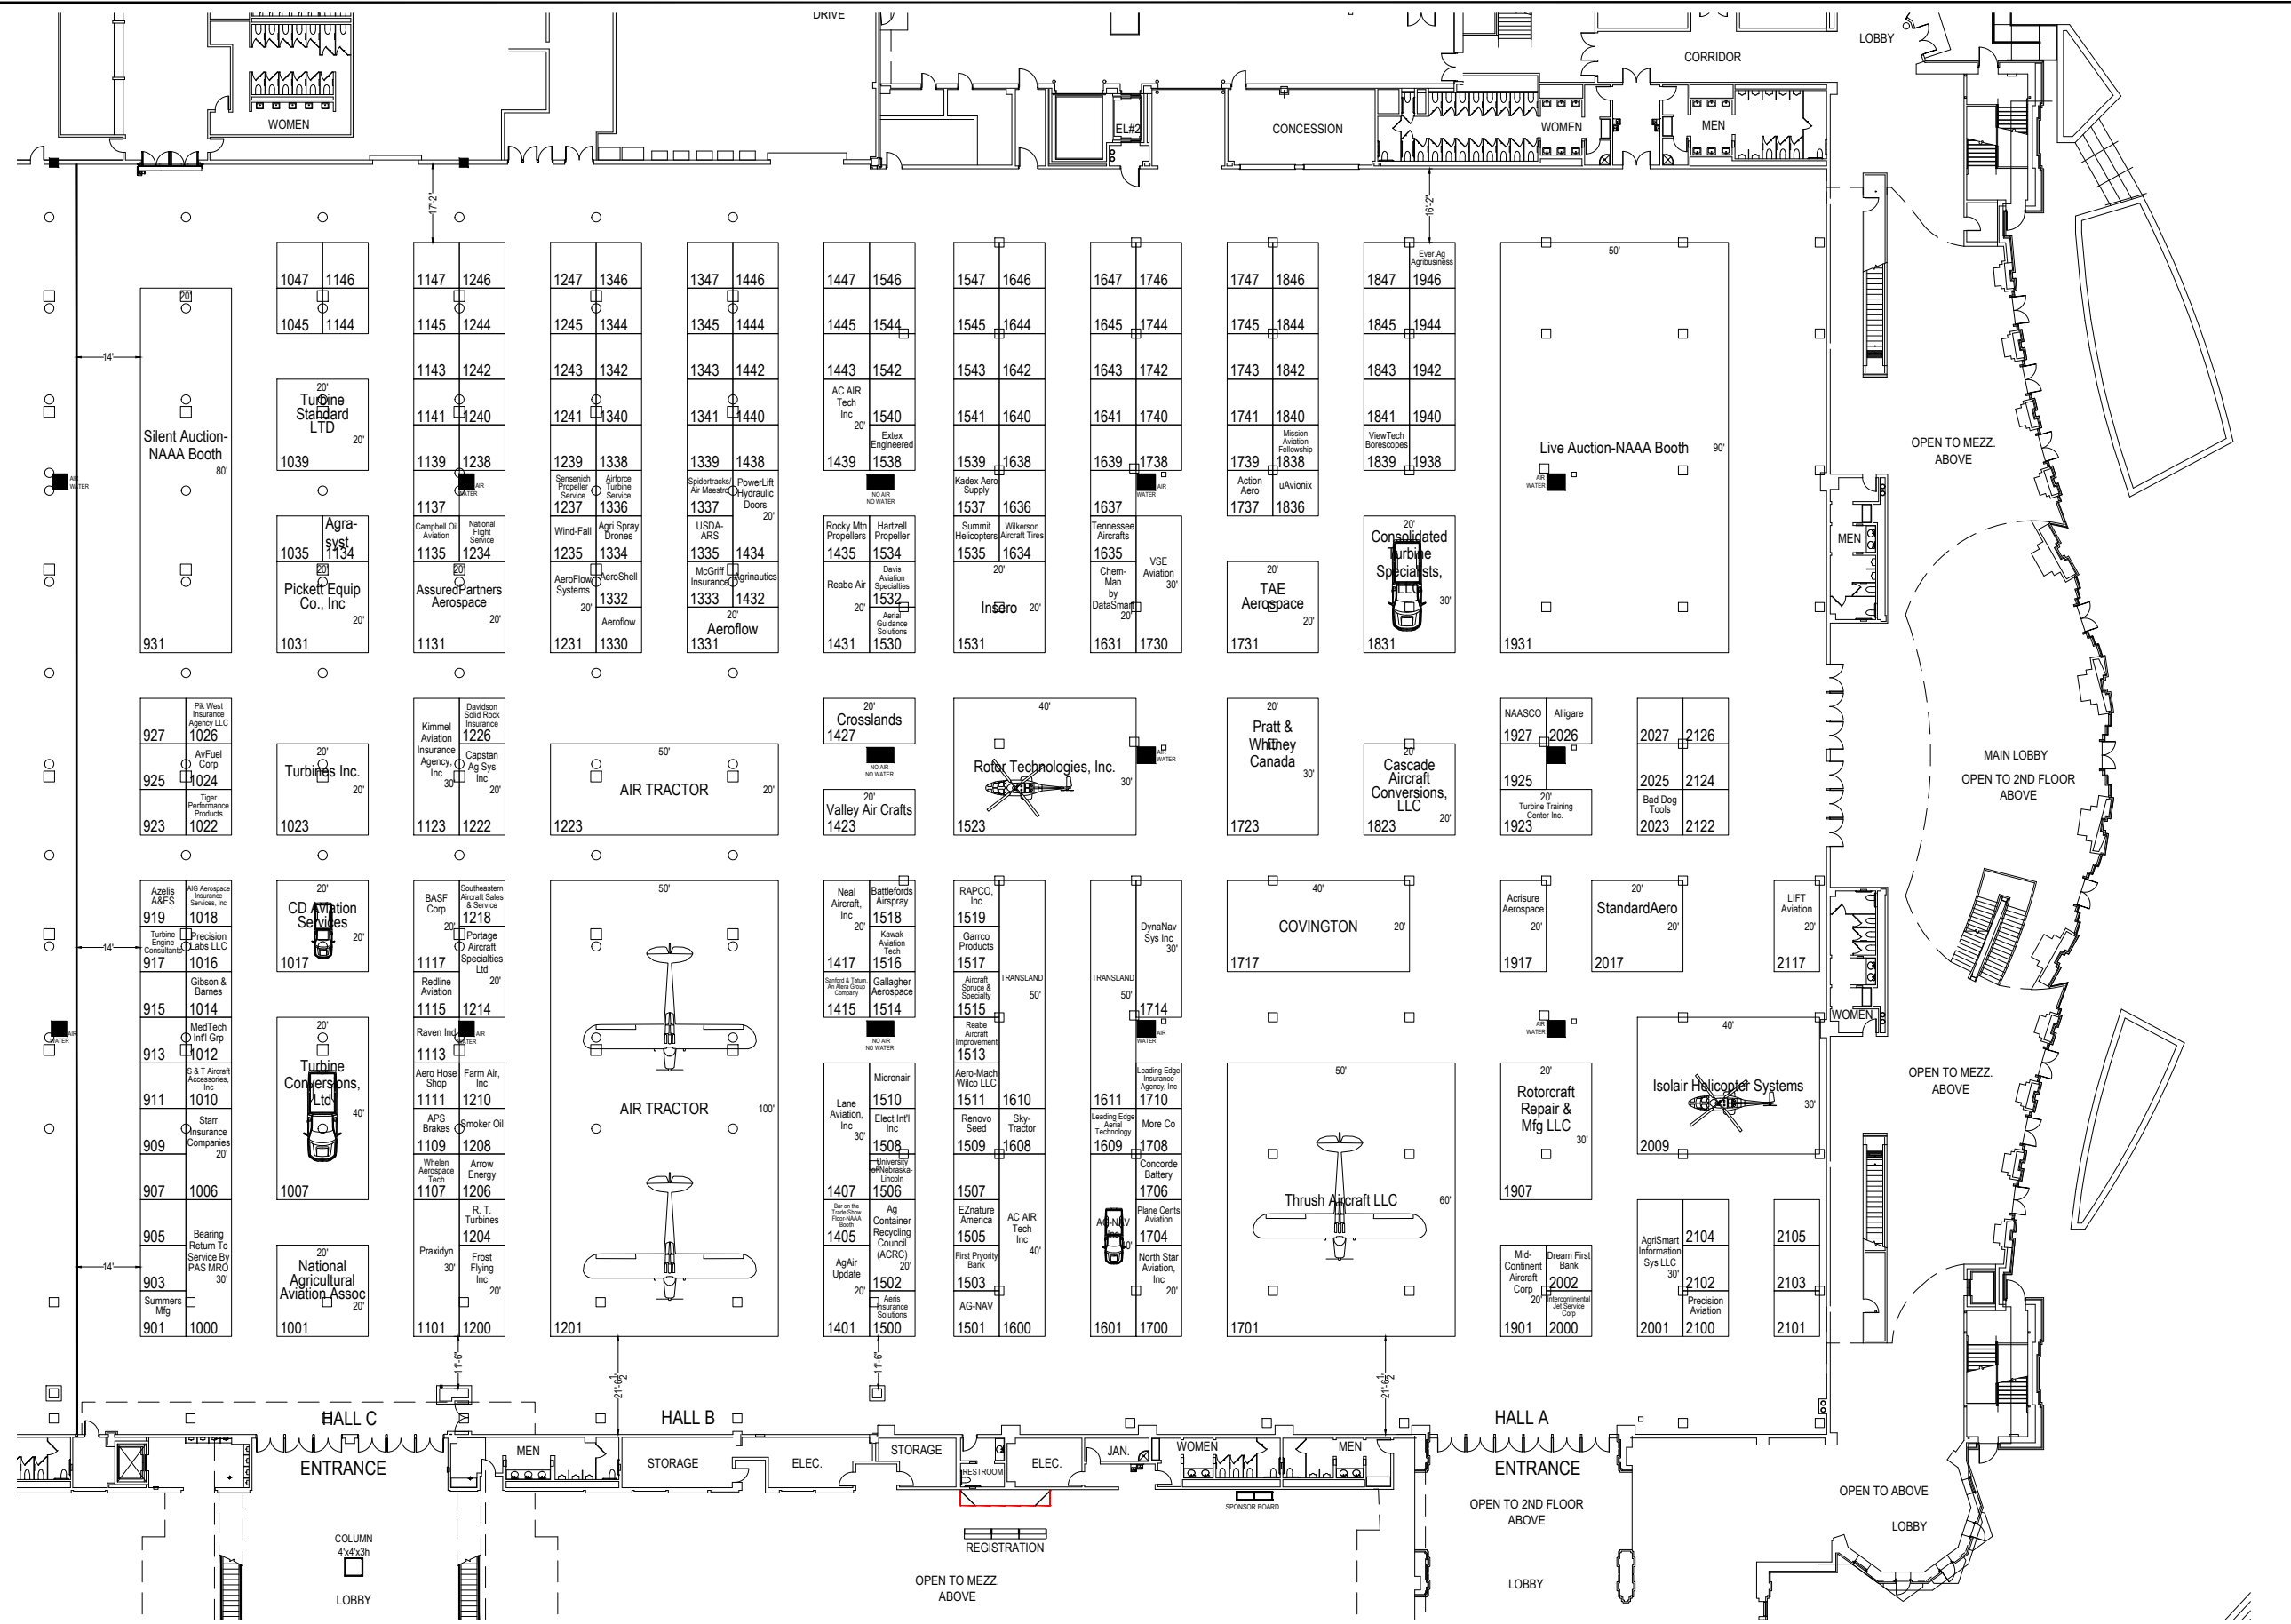

DISCLAIMER
 EVERY EFFORT HAS BEEN MADE TO INSURE THE ACCURACY OF ALL INFORMATION CONTAINED ON THIS FLOOR PLAN. HOWEVER, NO WARRANTIES, EITHER EXPRESSED OR IMPLIED, ARE MADE WITH RESPECT TO THIS FLOOR PLAN. IF THE LOCATION OF BUILDING COLUMNS, UTILITIES, OR OTHER ARCHITECTURAL COMPONENTS OF THE FACILITY IS A CONSIDERATION IN THE CONSTRUCTION OR USAGE OF AN EXHIBIT, IT IS THE SOLE RESPONSIBILITY OF THE EXHIBITOR TO PHYSICALLY INSPECT THE FACILITY TO VERIFY ALL DIMENSIONS AND LOCATIONS. ALL FLOOR PLANS ARE SUBJECT TO FIRE MARSHAL APPROVAL.

AG Aviation 2024

FORT WORTH CONVENTION CENTER
 HOUSTON, TX
 NOVEMBER 19-20, 2024

| | | |
|--------------------------------|-----------------------------------|-------------------|
| LOCATION / HALL HALLS ABC | ACCOUNT EXECUTIVE BRITNY LYONS | DRAWN BY jirez |
| REVISION DATE July 31, 2024 | | |

T3expo

Save money. Grow your event.

ALL WORK DISPLAYED HERE IS © T3 EXPO. ANY REPRODUCTION OR DISTRIBUTION OF THESE WORKS, EITHER BY PUBLIC OR PRIVATE DISPLAY, PRINTED OR ELECTRONIC FORMATS IS STRICTLY PROHIBITED WITHOUT PRIOR WRITTEN CONSENT.