


Inventory as of 11/01/2024

Dimension	Size	Qty	SqFt	Rented	Available
10'x10'	100	156	15,600	113	43
10'x20'	200	22	4,400	22	0
10'x30'	300	7	2,100	7	0
10'x40'	400	1	400	1	0
20'x20'	400	10	4,000	10	0
10'x50'	500	2	1,000	2	0
20'x30'	600	3	1,800	3	0
20'x40'	800	2	1,600	2	0
20'x50'	1,000	1	1,000	1	0
30'x40'	1,200	2	2,400	2	0
20'x80'	1,600	1	1,600	1	0
40'x50'	2,000	1	2,000	1	0
50'x60'	3,000	1	3,000	1	0
50'x90'	4,500	1	4,500	1	0
50'x100'	5,000	1	5,000	1	0
<b>Totals:</b>		<b>211</b>	<b>50,400</b>	<b>168</b>	<b>43</b>

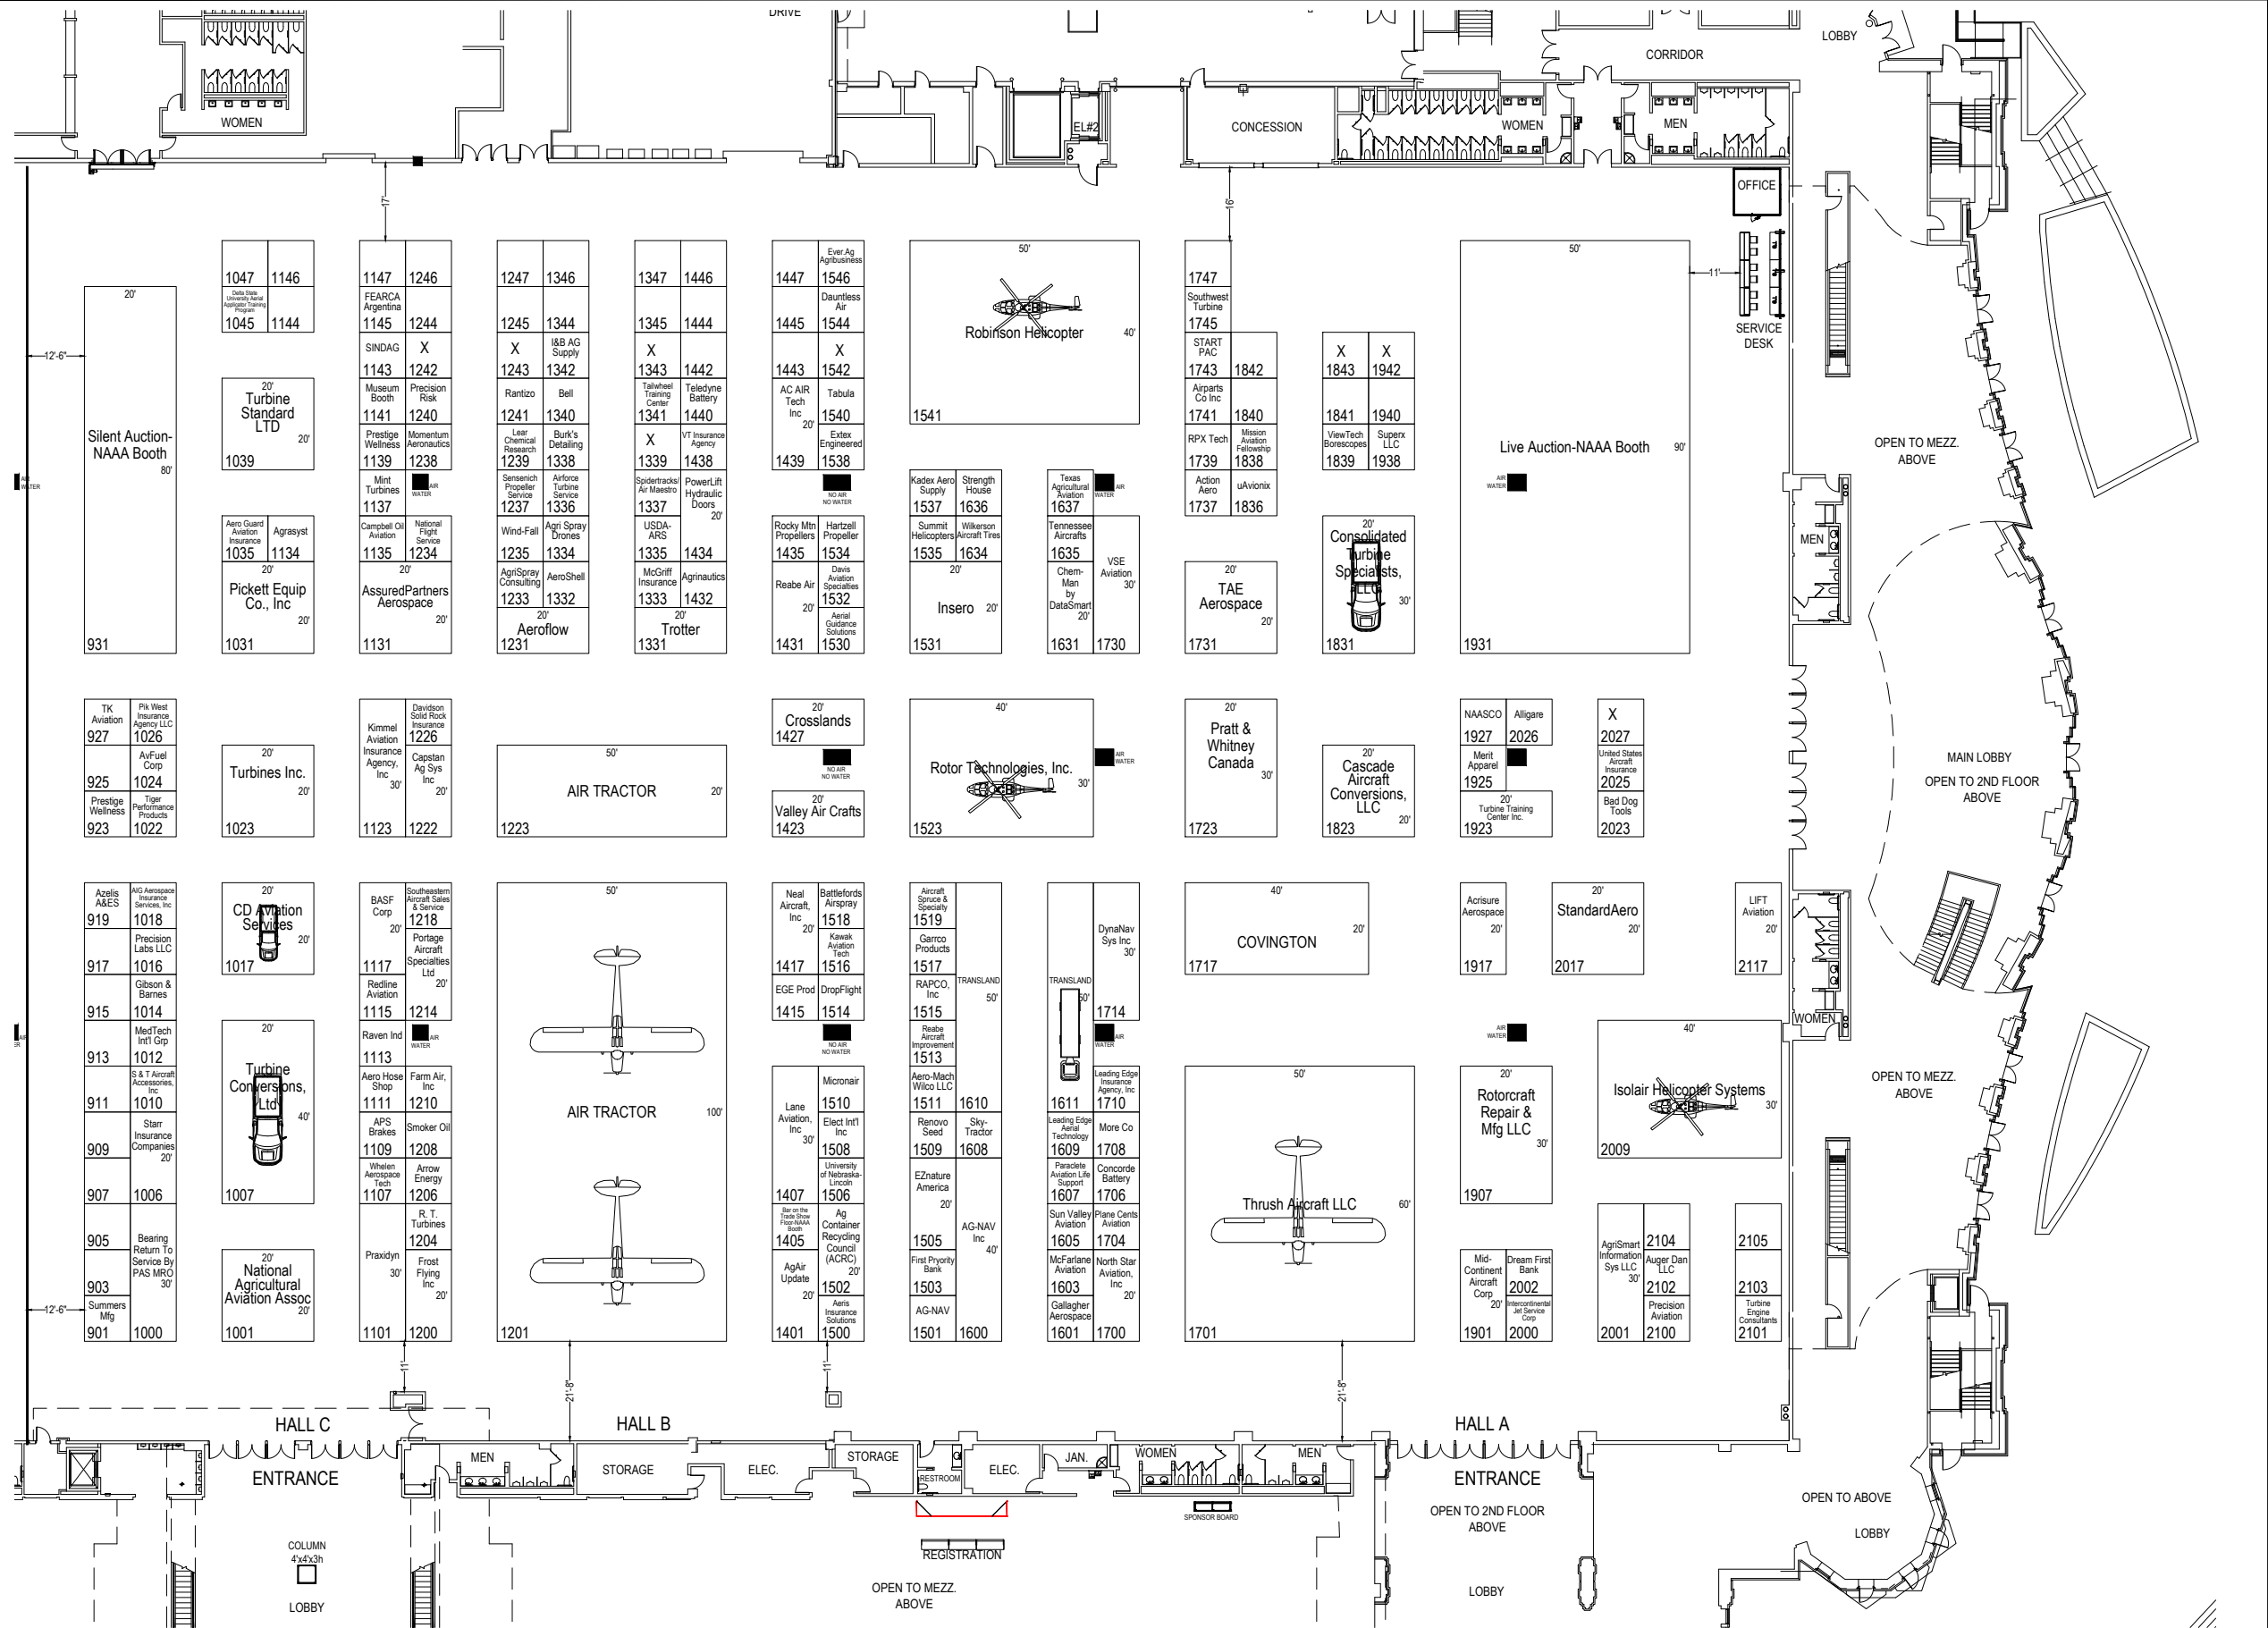

**DISCLAIMER**  
 EVERY EFFORT HAS BEEN MADE TO INSURE THE ACCURACY OF ALL INFORMATION CONTAINED ON THIS FLOOR PLAN. HOWEVER, NO WARRANTIES, EITHER EXPRESSED OR IMPLIED, ARE MADE WITH RESPECT TO THIS FLOOR PLAN. IF THE LOCATION OF BUILDING COLUMNS, UTILITIES, OR OTHER ARCHITECTURAL COMPONENTS OF THE FACILITY IS A CONSIDERATION IN THE CONSTRUCTION OR USAGE OF AN EXHIBIT, IT IS THE SOLE RESPONSIBILITY OF THE EXHIBITOR TO PHYSICALLY INSPECT THE FACILITY TO VERIFY ALL DIMENSIONS AND LOCATIONS. ALL FLOOR PLANS ARE SUBJECT TO FIRE MARSHAL APPROVAL.

## AG Aviation 2024

FORT WORTH CONVENTION CENTER  
 HOUSTON, TX  
 NOVEMBER 19-20, 2024

LOCATION / HALL HALLS ABC	ACCOUNT EXECUTIVE BRITTNY LYONS	DRAWN BY jerez	REVISION DATE October 31, 2024
------------------------------	------------------------------------	-------------------	-----------------------------------

# T3expo

Save money. Grow your event.

ALL WORK DISPLAYED HERE IS © T3 EXPO. ANY REPRODUCTION OR DISTRIBUTION OF THESE WORKS, EITHER BY PUBLIC OR PRIVATE DISPLAY, PRINTED OR ELECTRONIC FORMATS IS STRICTLY PROHIBITED WITHOUT PRIOR WRITTEN CONSENT.